

NOTES

- Do not scale from drawing
- All details are based on information provided by the Chesterfield Borough Council and the Environment Agency.
- This drawing is to be read in conjunction with the Appendix A of the SFRA report.
- Standard of Protection (SoP) are shown as 'indicative' only

KEY

- District Boundary
- Flood Storage Areas
- Flood Storage Areas

Historical Flooding


Sources of Flooding

- Multiple Sources
- Known
- Fluvial (point)
- Sewage
- Artificial Sources
- Structure
- SW Runoff
- Groundwater
- Highways
- Fluvial (region)
- Land Drainage
- Unknown
- Flood Extents - June 07 EA

Raised man-made defences

- 30 SOP
- 50 SOP
- 100 SOP
- Unknown SOP

C	February 09	SA	VT	VT	GEK
B	December 08	AJ	VT	VT	GEK
A	October 08	AB	VT	SCL	GEK
Rev	Date	Drawn	Design	Chk'd	app'd
Client: Chesterfield Borough Council					
Project: Chesterfield, Bolsover, NE Derbyshire SFRA					
Title: Historic Flooding, Flood Storage and Defences - Chesterfield Area 02					
Design:	VT	Drawn:	AB		
Chk'd:	SCL	Scale:	1:15,000@A3		
app'd:	GEK	Date:	APRIL 08		
Location: Chesterfield, Bolsover, NE Derbyshire					
Dwg: 55328/C/HF/02 Rev: C					

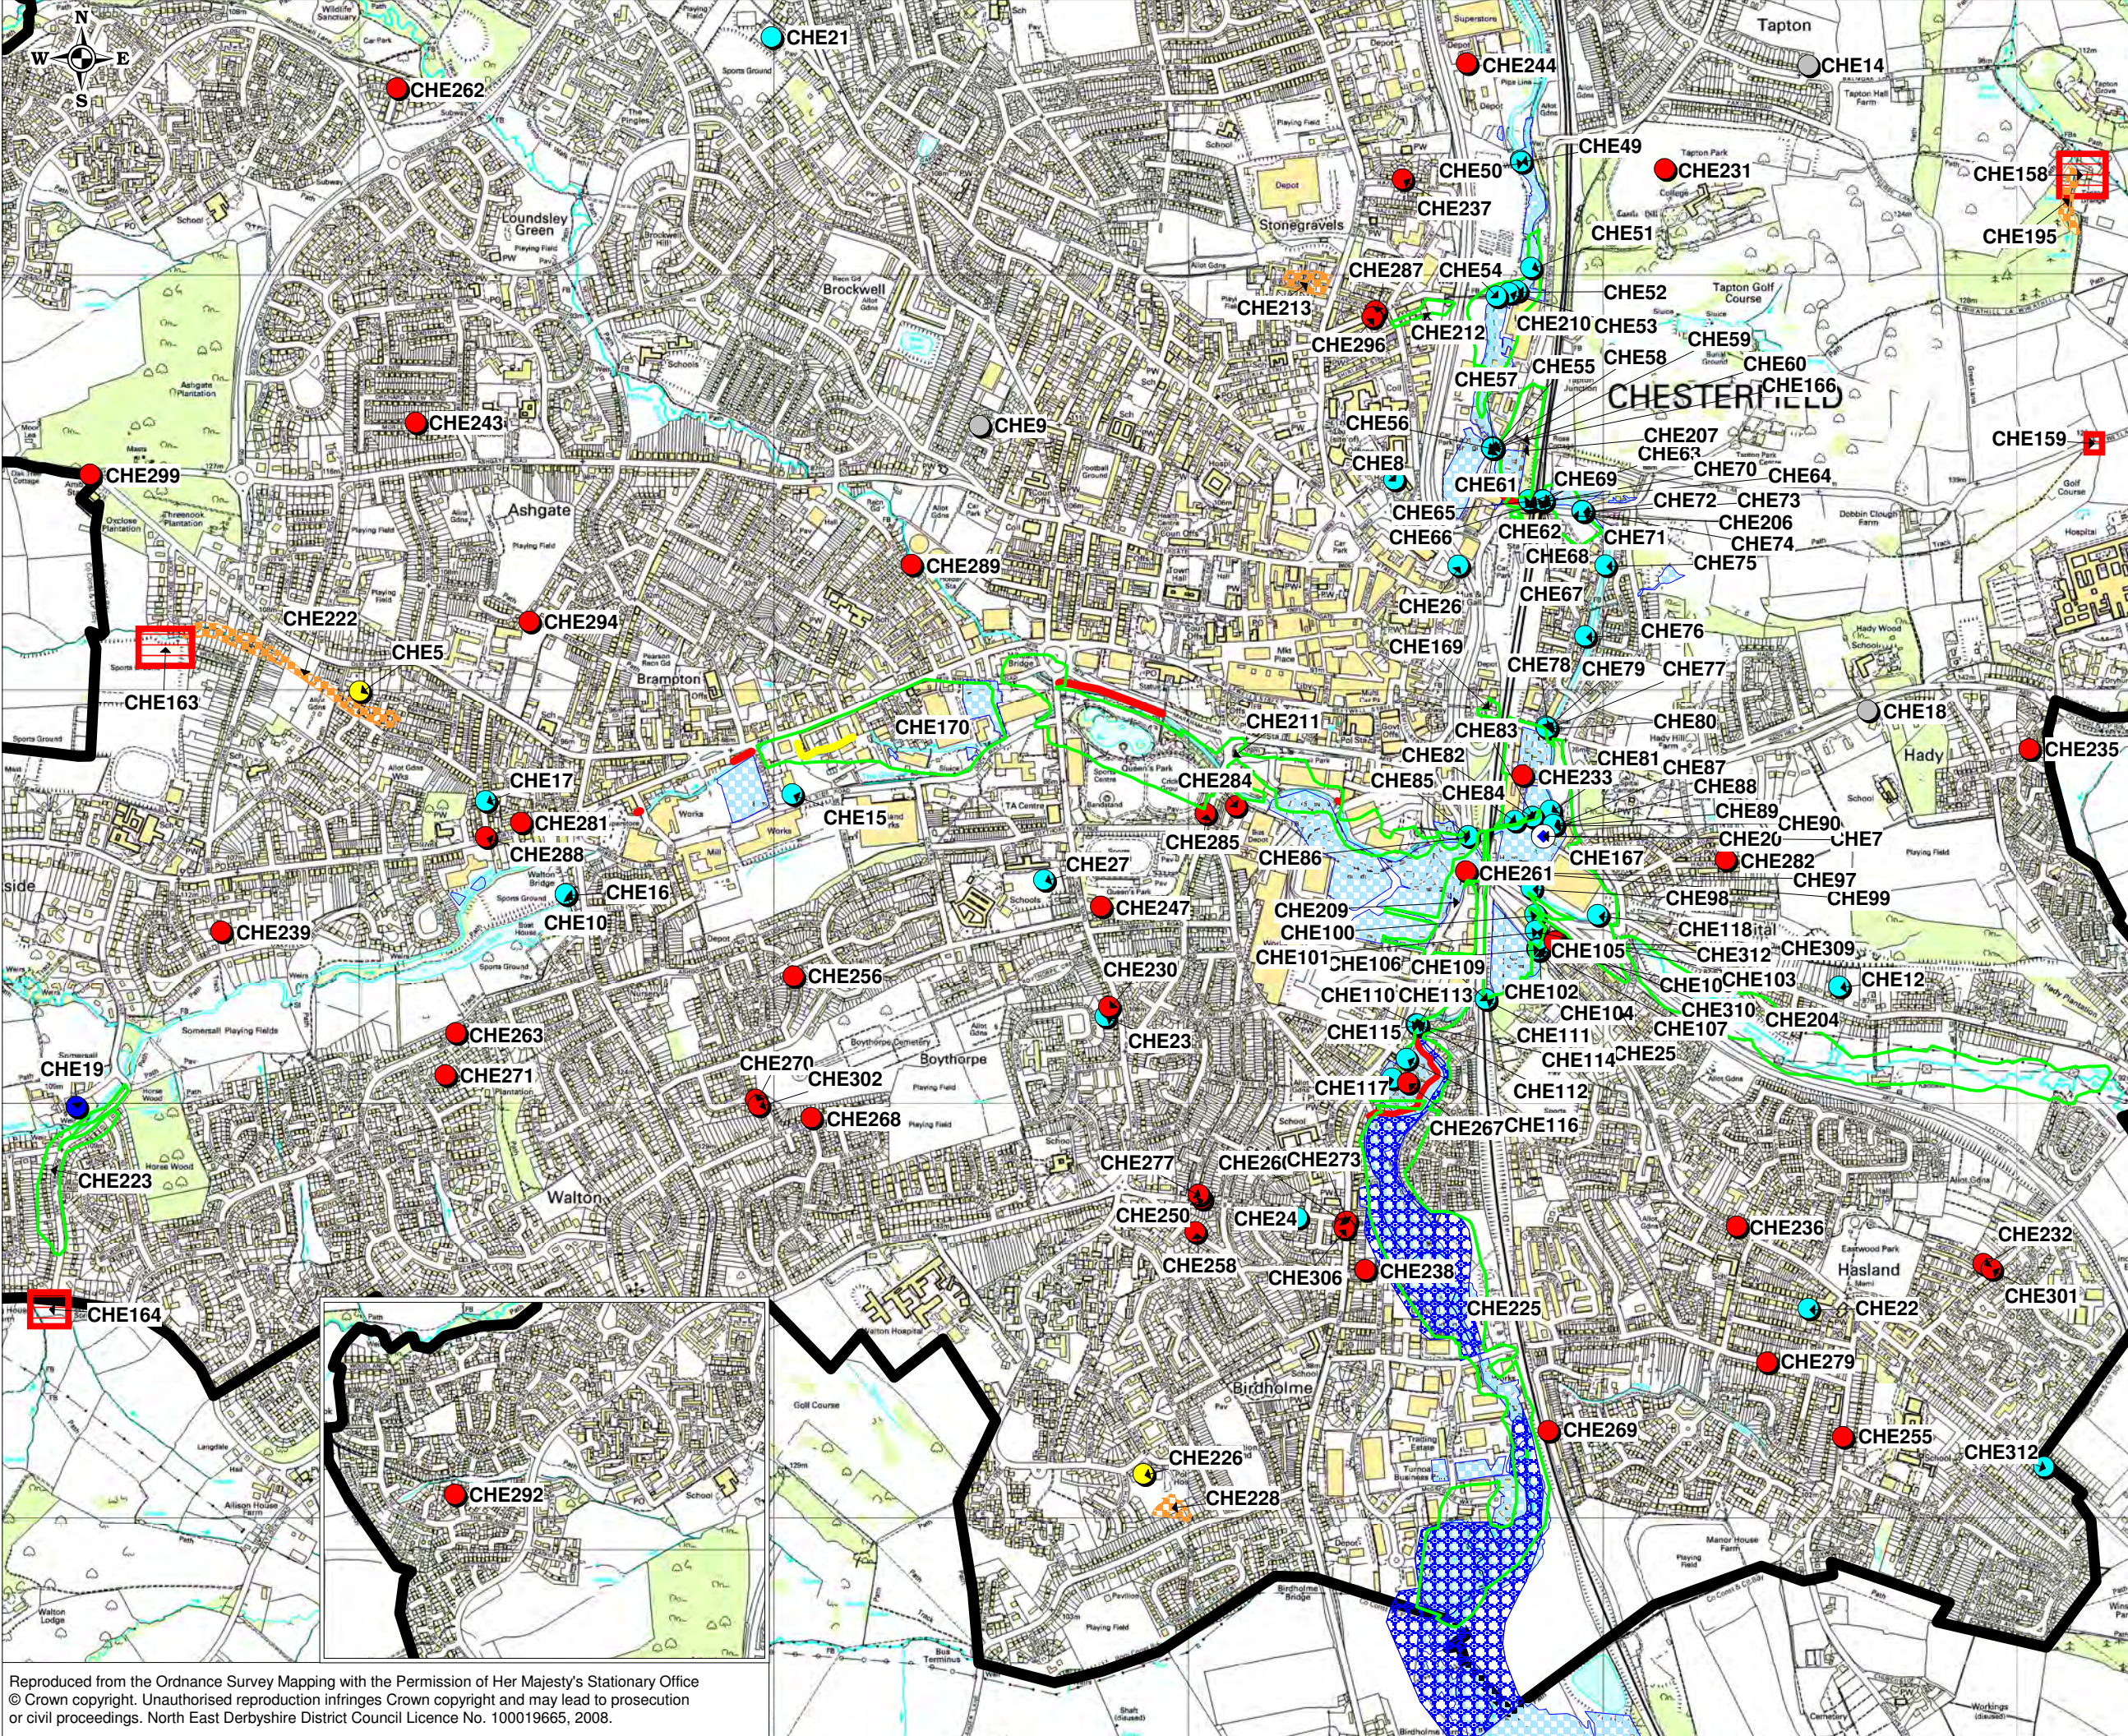

NOTES

- Do not scale from drawing
- All details are based on information provided by the Chesterfield Borough Council and the Environment Agency.
- This drawing is to be read in conjunction with the Appendix A of the SFRA report.
- Standard of Protection (SoP) are shown as 'indicative' only

KEY

- District Boundary
- Flood Storage Area
- Flood Storage Area
- Historical Flooding
- Sources of Flooding
 - Multiple Sources
 - Unknown
 - Fluvial (point)
 - Sewage
 - Artificial Sources
 - Structure
 - SW Runoff
 - Groundwater
 - Highways
- Fluvial (region)
- Land Drainage
- Unknown
- Flood Extents - June 07 EA
- Raised man-made defences
 - 30 SOP
 - 50 SOP
 - 100 SOP
 - Unknown SOP

Rev	Date	Drawn	Design	Chk'd	app'd
C	February 09	SA	VT	VT	GEK
B	December 08	AJ	VT	VT	GEK
A	October 08	AB	VT	SCL	GEK

Client: Chesterfield Borough Council

Project: Chesterfield, Bolsover, NE Derbyshire SFRA

Title: Historic Flooding, Flood Storage and Defences - Chesterfield Area 03

Design:	VT	Drawn:	AB
Chk'd:	SCL	Scale:	1:15,000@A3
app'd:	GEK	Date:	APRIL 08

FABER MAUNSELL | AECOM

5th Floor
2 City Walk
Leeds, LS11 9AR

Tel: 0113 391 6800
Fax: 0113 391 6899
www.fabermaunsell.com

Location:

Dwg: 55328/C/HF/03 Rev: C