


**NOTES ON THE WORKS**

- THIS DRAWING IS TO BE READ IN CONJUNCTION WITH ALL OTHER DRAWINGS AND SPECIFICATIONS FOR THE SCHEME. DO NOT SCALE.
- WHERE NAMED PRODUCTS ARE MENTIONED, THE CONTRACTOR MAY SUBMIT PROPOSALS FOR EQUIVALENT PRODUCTS TO THE CBC STRUCTURAL ENGINEER.
- TRACE THE SERVICES BEFORE WORK STARTS.
- WHERE OPENING UP WORKS HAD NOT BEEN CARRIED OUT PRIOR TO THE WORKS COMMENCING ON SITE AND THE EXACT FORM OF THE EXISTING CONSTRUCTION WAS NOT KNOWN, ASSUMPTIONS WERE MADE. IF THE EXISTING STRUCTURE IS FOUND TO BE AT VARIANCE FROM WHAT WAS ASSUMED, THE WORKS ARE TO BE TEMPORARILY MADE SAFE THEN MUST NOT PROGRESS UNTIL THE CBC STRUCTURAL ENGINEER HAS VISITED SITE AND PROVIDED DIRECTION AS HOW TO PROCEED.
- THE SITE CONTAINS AN EXISTING STRUCTURE AND IT CAN BE EXPECTED THAT THE WALLS ARE NEITHER PLUMB NOR PERFECTLY STRAIGHT.
- 'C.O.S.' MEANS 'TO BE CHECKED ON SITE'.
- THE TEMPORARY PROPPING ARRANGEMENTS, INCLUDING TO THE INTERNAL WALLS, ARE TO BE INSTALLED BEFORE THE EXISTING WALLS ARE DISMANTLED.
- THE BUILDING INSPECTOR IS TO BE ASKED TO MAKE SITE INSPECTIONS AT THE MAIN STAGES OF THE PROJECT:
  - WHEN THE EXCAVATIONS FOR THE PAD BASES HAVE BEEN CARRIED OUT, PRIOR TO ORDERING THE MASS CONCRETE
  - WHEN THE INSTALLATION OF THE PROPPING IS COMPLETE, PRIOR TO DISMANTLING THE WALLS
  - DURING THE DISMANTLING OF THE WALLS
  - DURING THE MINI - PILE UNDERPINNING
  - DURING THE REBUILDING OF THE WALLS
  - WHEN THE BUILDING IS WATERTIGHT AGAIN, TO INSPECT ITEMS SUCH AS THE WALLPLATE AND FLOOR STRAPPING, PRIOR TO THE INSTALLATION OF THE FINISHES.

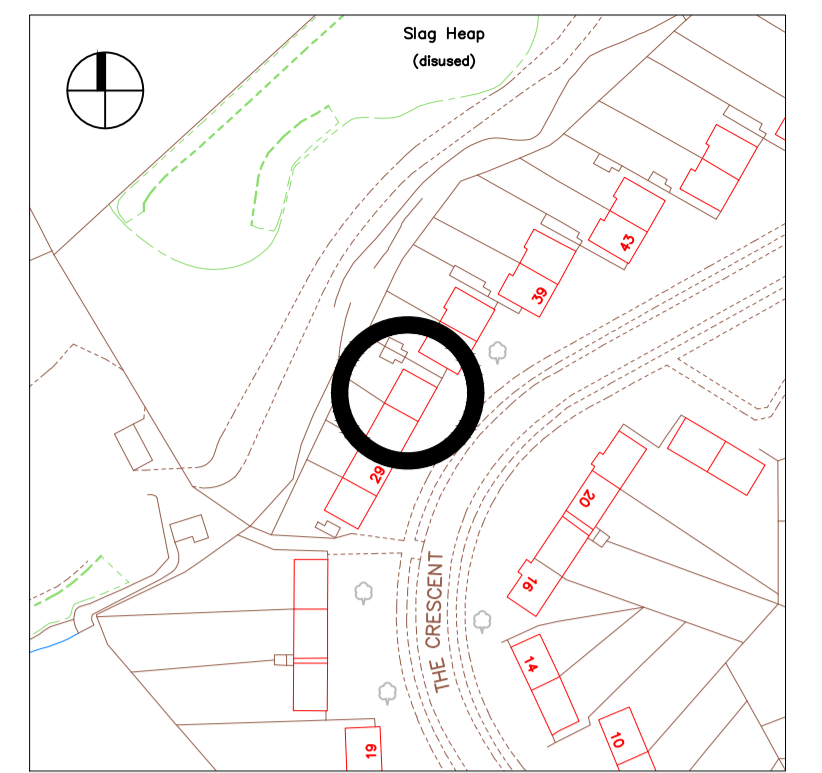

**LOCATION PLAN** SCALE 1:1250

**LOCATION NOTES**

- SITE GRID REFERENCE: 439476 (E), 373345 (N)
- WHAT3WORDS: AWARE.YARDS.SCORE
- THE WORKS SHOULD NOT OBSTRUCT EMERGENCY ACCESS ROUTES.

**RESIDUAL RISKS**

- UNDERGROUND SERVICES - ASBESTOS
- WORKING AT HEIGHT - COVID-19
- COLLAPSE OF THE WORKS IN THE TEMPORARY STATE.
- BUILDING INSTABILITY. ENSURE SURE THE WORKS DO NOT FURTHER DESTABILISE THE PROPERTIES.

P01	TENDER ISSUE	JJM	RJM
Version	Amendment	Drawn & Date	Checked & Date

Property and Technical Services  
 Third Floor  
 Town Hall  
 Chesterfield  
 Derbyshire  
 S40 1LP

Engineer: John Muddiman  
 Phone: 01246 959 723  
 Email: john.muddiman@chesterfield.gov.uk

Project Name  
**33 THE CRESCENT BRIMINGTON, CHESTERFIELD**

Drawing Title  
**PROPOSED REMEDIAL WORKS: INDICATIVE PROPPING TO GF&FF**

Date of First Issue	Drawn By	Checked By
22.12.23	JJM	RJM

Suitability	Code	Description
	D2	GENERAL ARRANGEMENT

Issue	Code	Description
	P01	TENDER ISSUE

**22711 - S - 2100** Scale **SHOWN**

22711	PTS	01	ZZ	DR	S	2100	Size
Project	Originator	Volume	Level	Type	Role	Number	A1